


GROUND FLOOR PLAN

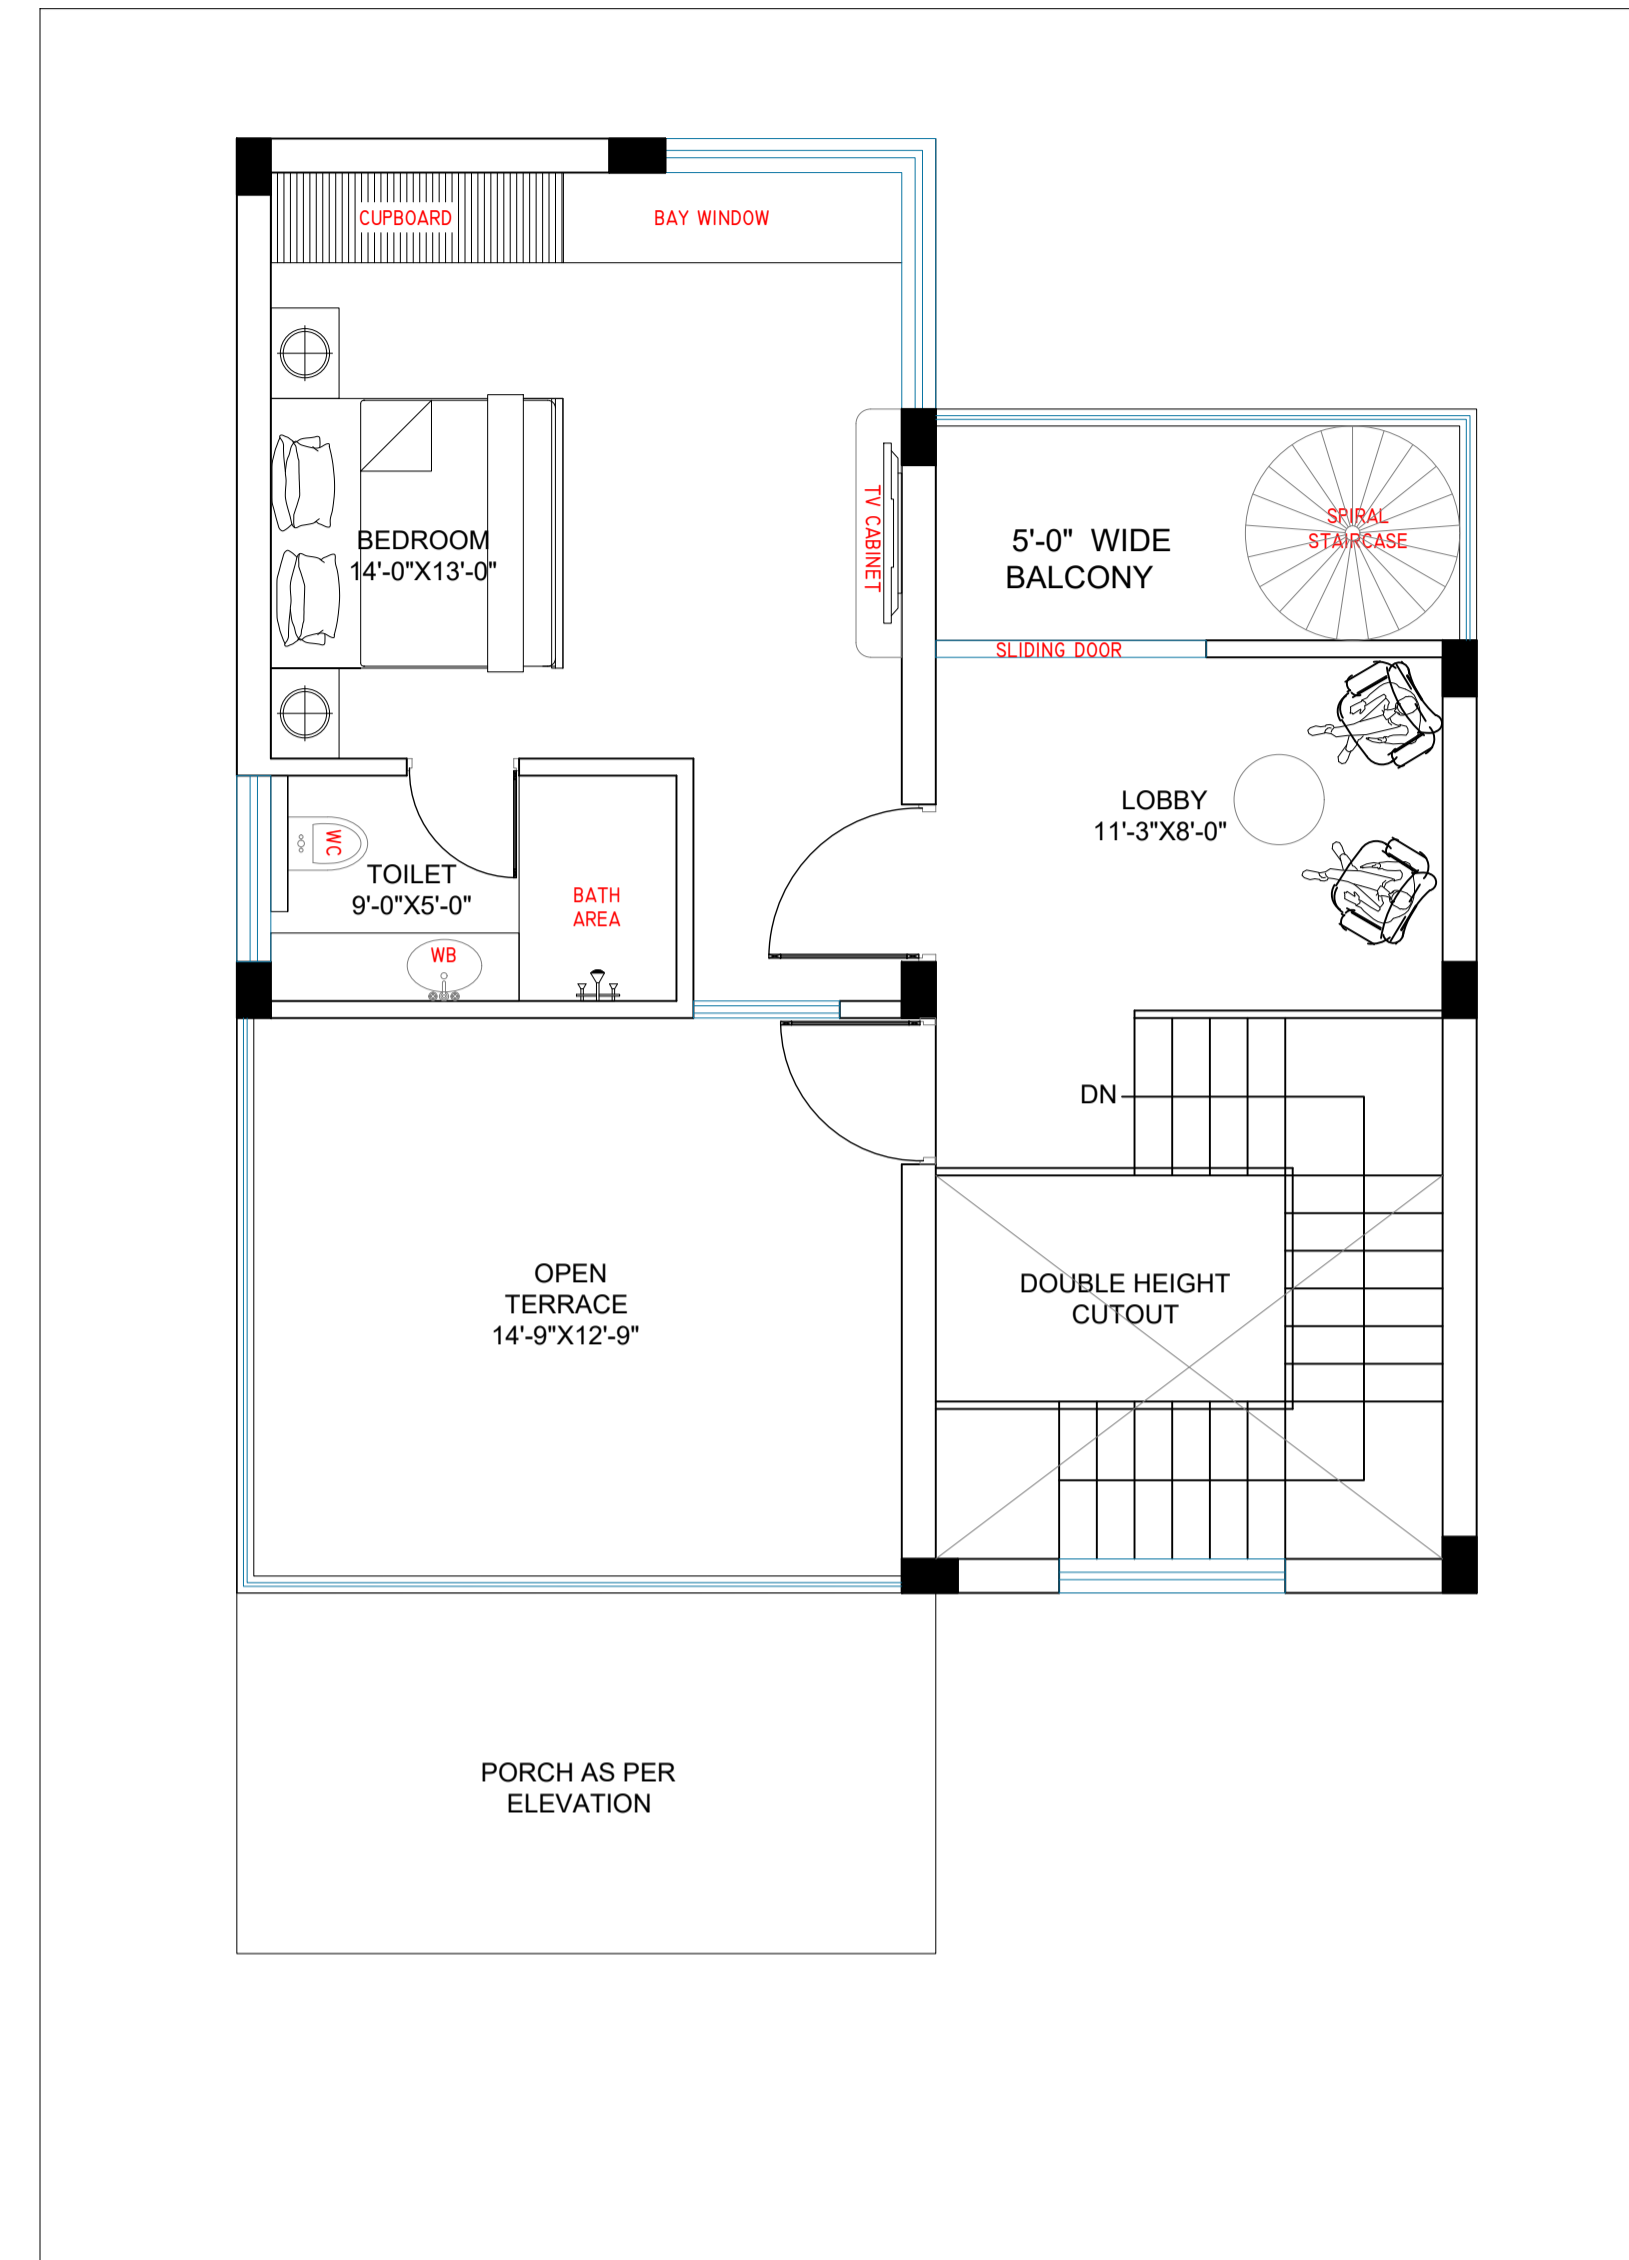

FIRST FLOOR PLAN

| 500 SQYARDS PLOT SIZE | |
|-----------------------|--------------|
| | AREA IN SQFT |
| GROUND FLOOR AREA | 756 |
| FIRST FLOOR AREA | 628 |
| TOTAL AREA | 1384 |

| | | | |
|------|----------|----------|----------------|
| MAIL | RI | 13.04.26 | SEND TO CLIENT |
| MAIL | R0 | 03.04.26 | SEND TO CLIENT |
| COPY | REVISION | DATE | DESCRIPTION |

PROJECT ADDRESS :-

CASA CORBETT

CLIENT :-

**FOR FOUR CORNERS INFRA PRIVATE LIMITED
ABC TOWER, SECTOR-135,
NOIDA, UP**

| | |
|-------------------------------------|-----------------|
| DRAWING TITLE :- | DWG NO- AR-01 |
| TYPICAL 500 SQYRDS FURNITURE LAYOUT | DATE 13-04-2026 |
| | REVISION-R0 |
| | SCALE- N.T.S |

| | |
|------------|---------------|
| SCALE :- | ORIENTATION:- |
| N.T.S | W |
| DATE :- | S |
| 13.04.2026 | E |
| | N |

| | |
|----------------|-----------------|
| DRAWN BY:- | CHECKED BY:- |
| SHASHI CHAUHAN | AR.SACHIN SAGAR |

OWNER'S SIGN

Four Corners Infra Private Limited
Director Signatory

ARCHITECT'S SIGN

For SARA DESIGN & BUILD

Sachin
Partner



SARA DESIGN & BUILD

ARCHITECTS | PLANNERS | INTERIORS | TURNKEY

SARADESIGNBUILD20@GMAIL.COM