




KEY PLAN

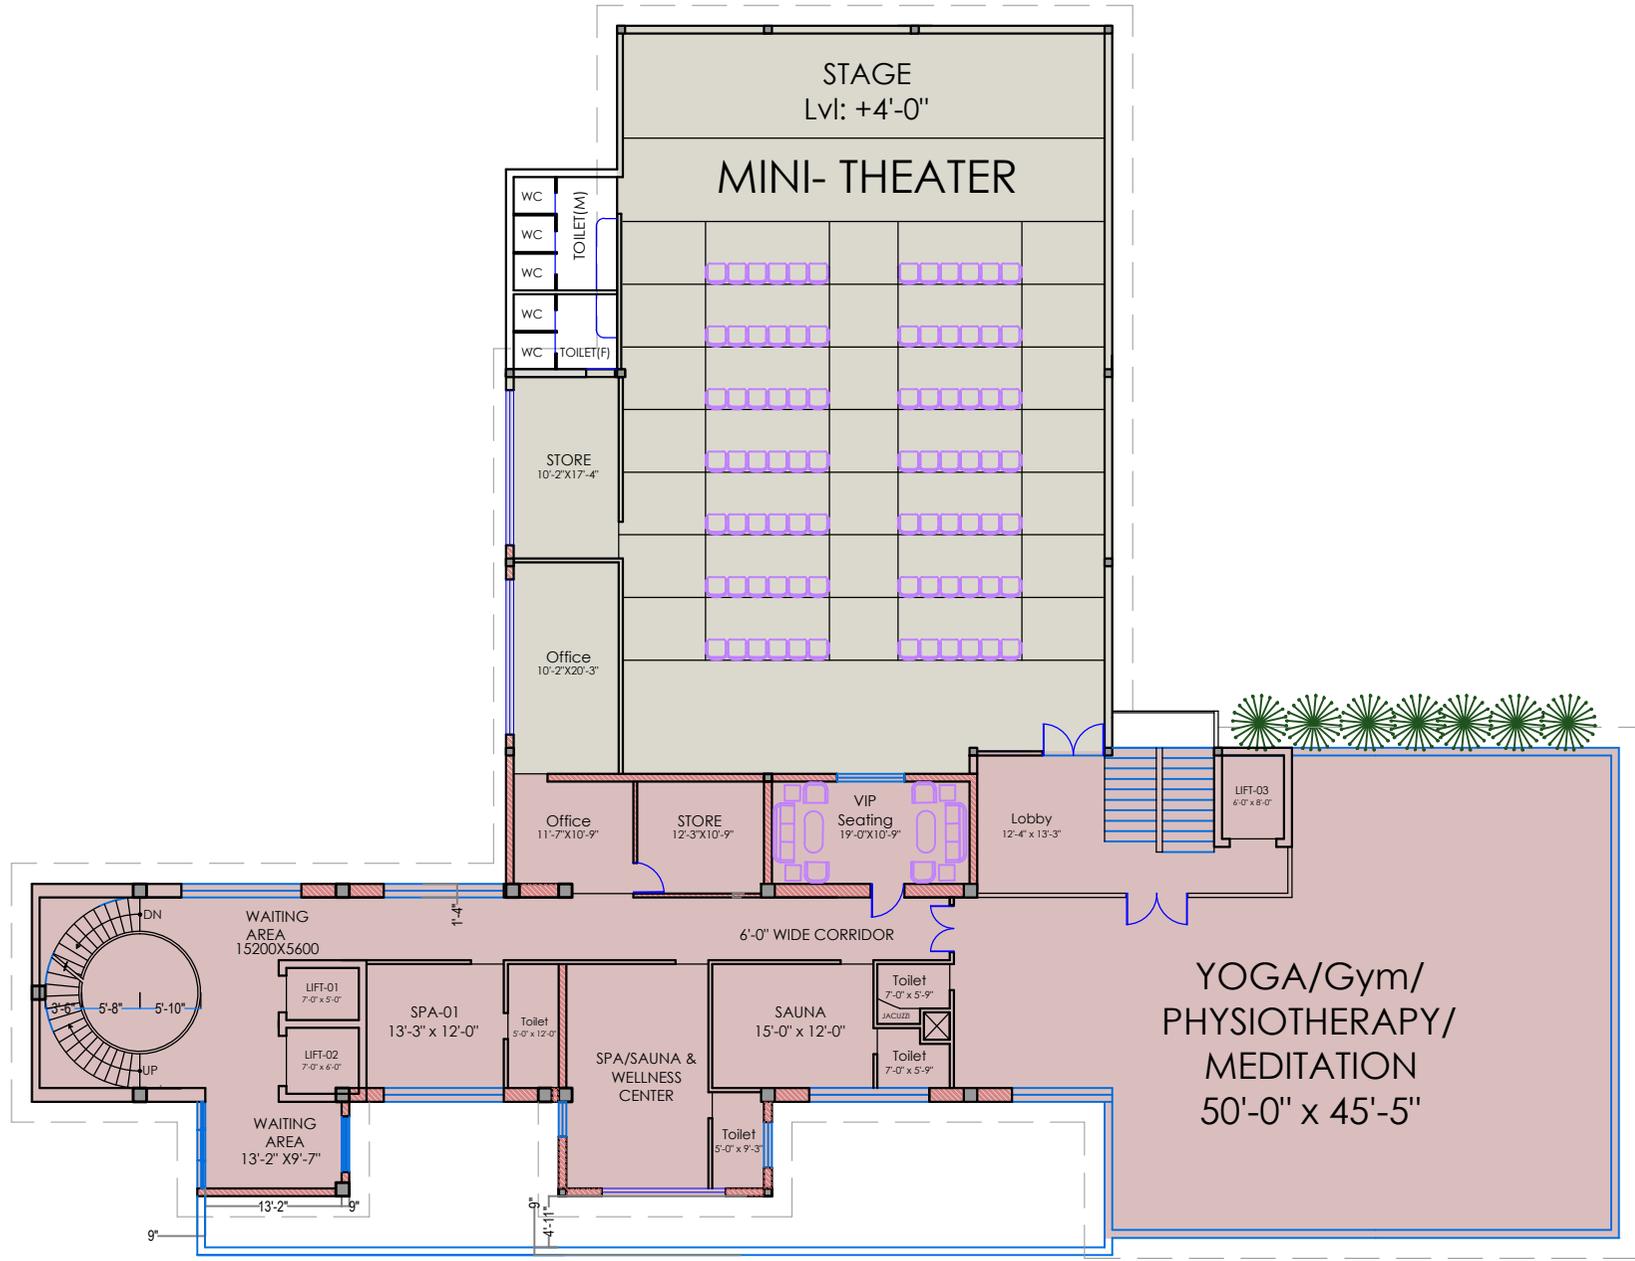

2nd FLOOR

SUBMISSION DRAWING

OWNER'S SIGN

ARCHITECT'S SIGN

Ar. ASIF EQBAL
 M.C.A. Reg.No. CA/2010/49001
 Mob: +91-9811398058

TITLE:- CLUB LAYOUT (2ND FLOOR)	SHEET NO. 08
---------------------------------	--------------

CLIENT:- PROPOSED CASA CORBETT PLAN FOR FOUR CORNERS INFRA PRIVATE LIMITED ABC TOWER, SECTOR-135, NOIDA, UP

CONSULTANT:- AL-Iqma Architecture & Engineering Consultancy



(Consulting For Architects, Engineers & Planners)
 4th Floor, Office-416, Ibn Battuta Gate
 Offices, P.O. Box-25438, Dubai, U.A.E.
 EMAIL: iqmaindia@gmail.com
 web: www.aliqmaglobal.com

DRNG NO.- P/201/DIIL/08	CHECK BY: Ar. Asif Qbal	NORTH
DEALT BY: Ar. Abid Ali	CHECK BY: Ar. Asif Qbal	
DATED : 28.01.2028		