




**KEY PLAN**

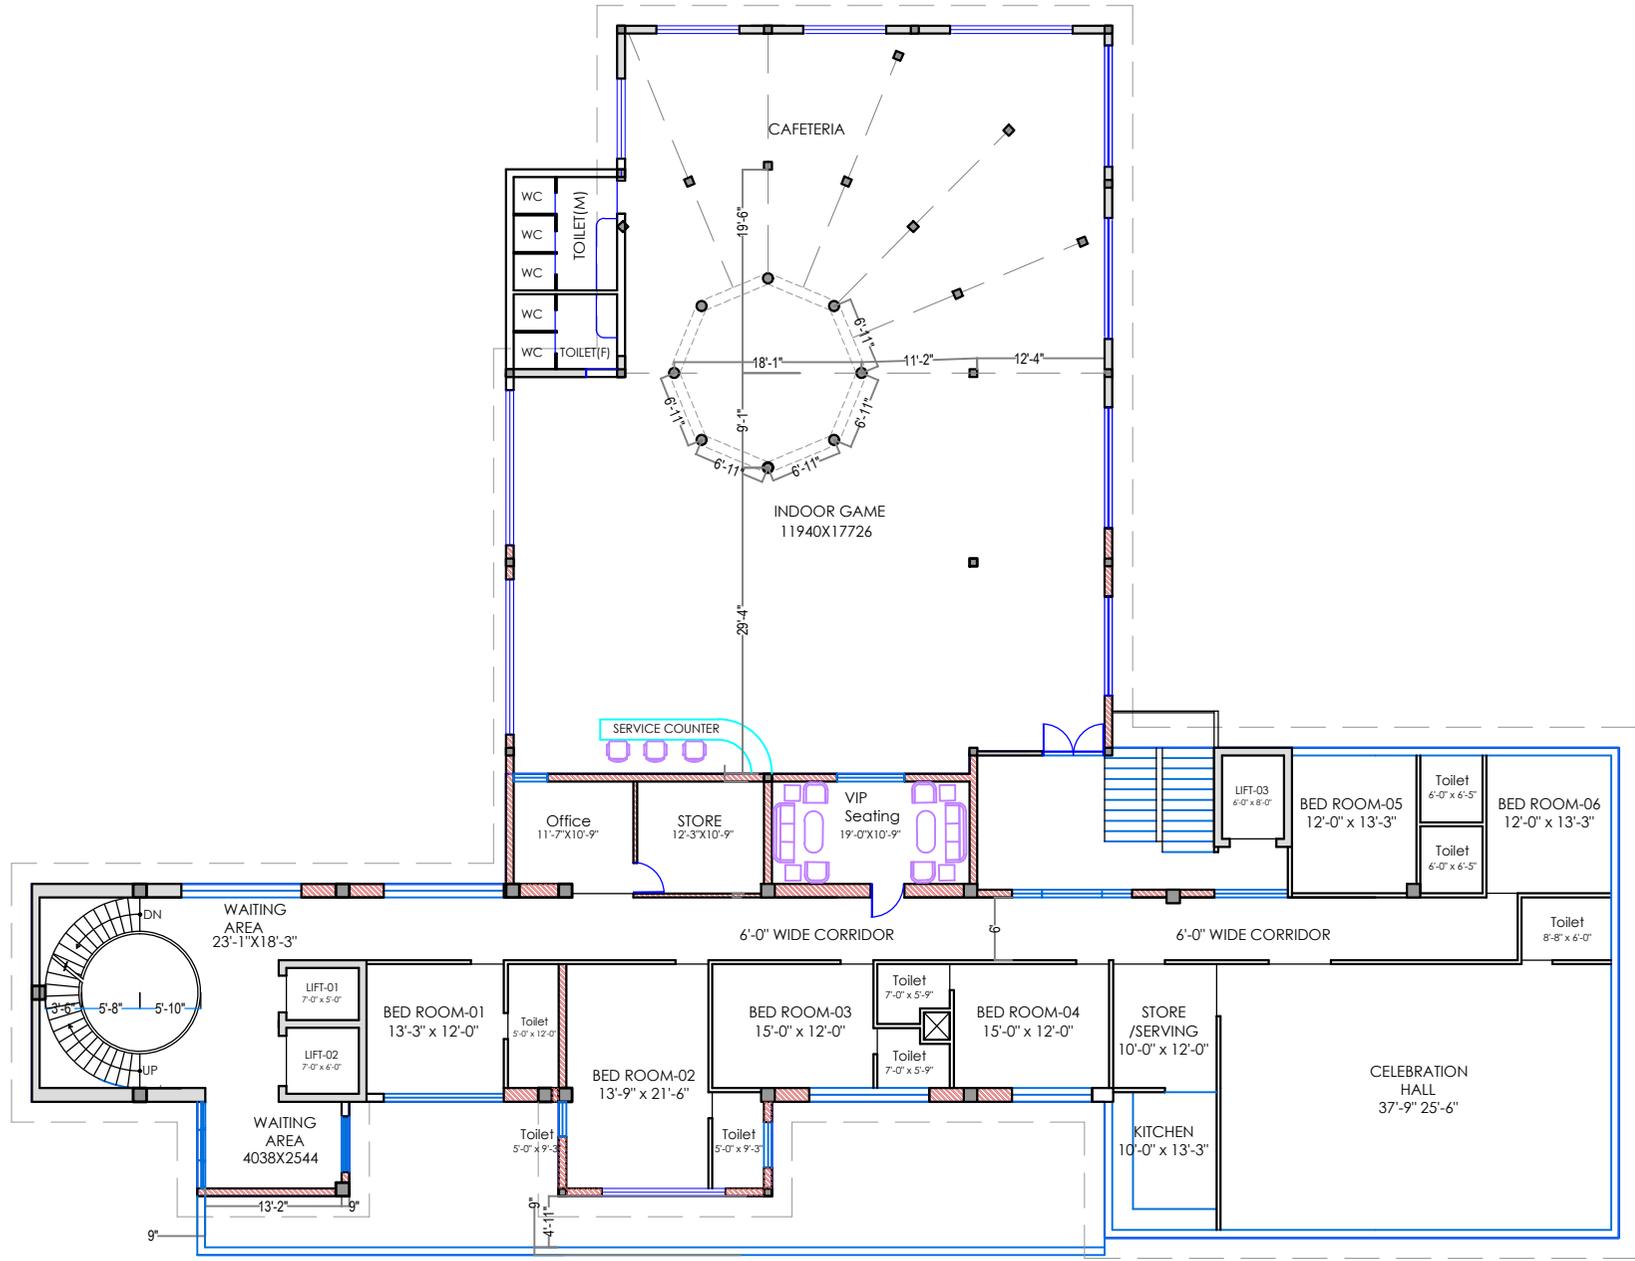

**FIRST FLOOR**

SUBMISSION DRAWING  
OWNER'S SIGN

Four Corners Infra Private Limited  
*(Signature)*

ARCHITECT'S SIGN

*(Signature)*  
**Ar. ASIF EQUBAL**  
M.C.A. Reg.No. CA/2010/149001  
Mob. +91-9911398058

TITLE:- CLUB LAYOUT (FIRST FLOOR) SHEET NO: 07

CLIENT:- PROPOSED CASA CORBETT PLAN FOR FOUR CORNERS INFRA PRIVATE LIMITED ABC TOWER, SECTOR-135, NOIDA, UP

CONSULTANT:- AL-iQma Architecture & Engineering Consultancy



(Consulting For Architects, Engineers & Planners)  
4th Floor, Office-416, Ibn-E-Battuta Gate Offices, P.O. Box-25438, Dubai, U.A.E.  
EMAIL: iqmaindia@gmail.com  
web: www.aliqmaglobal.com

DRNG NO.- P/201/DIIL/07  
DEALT BY: Ar. Abid Ali CHECK BY: Ar. Asif Iqbal  
DATED: 28.01.2028

