




KEY PLAN

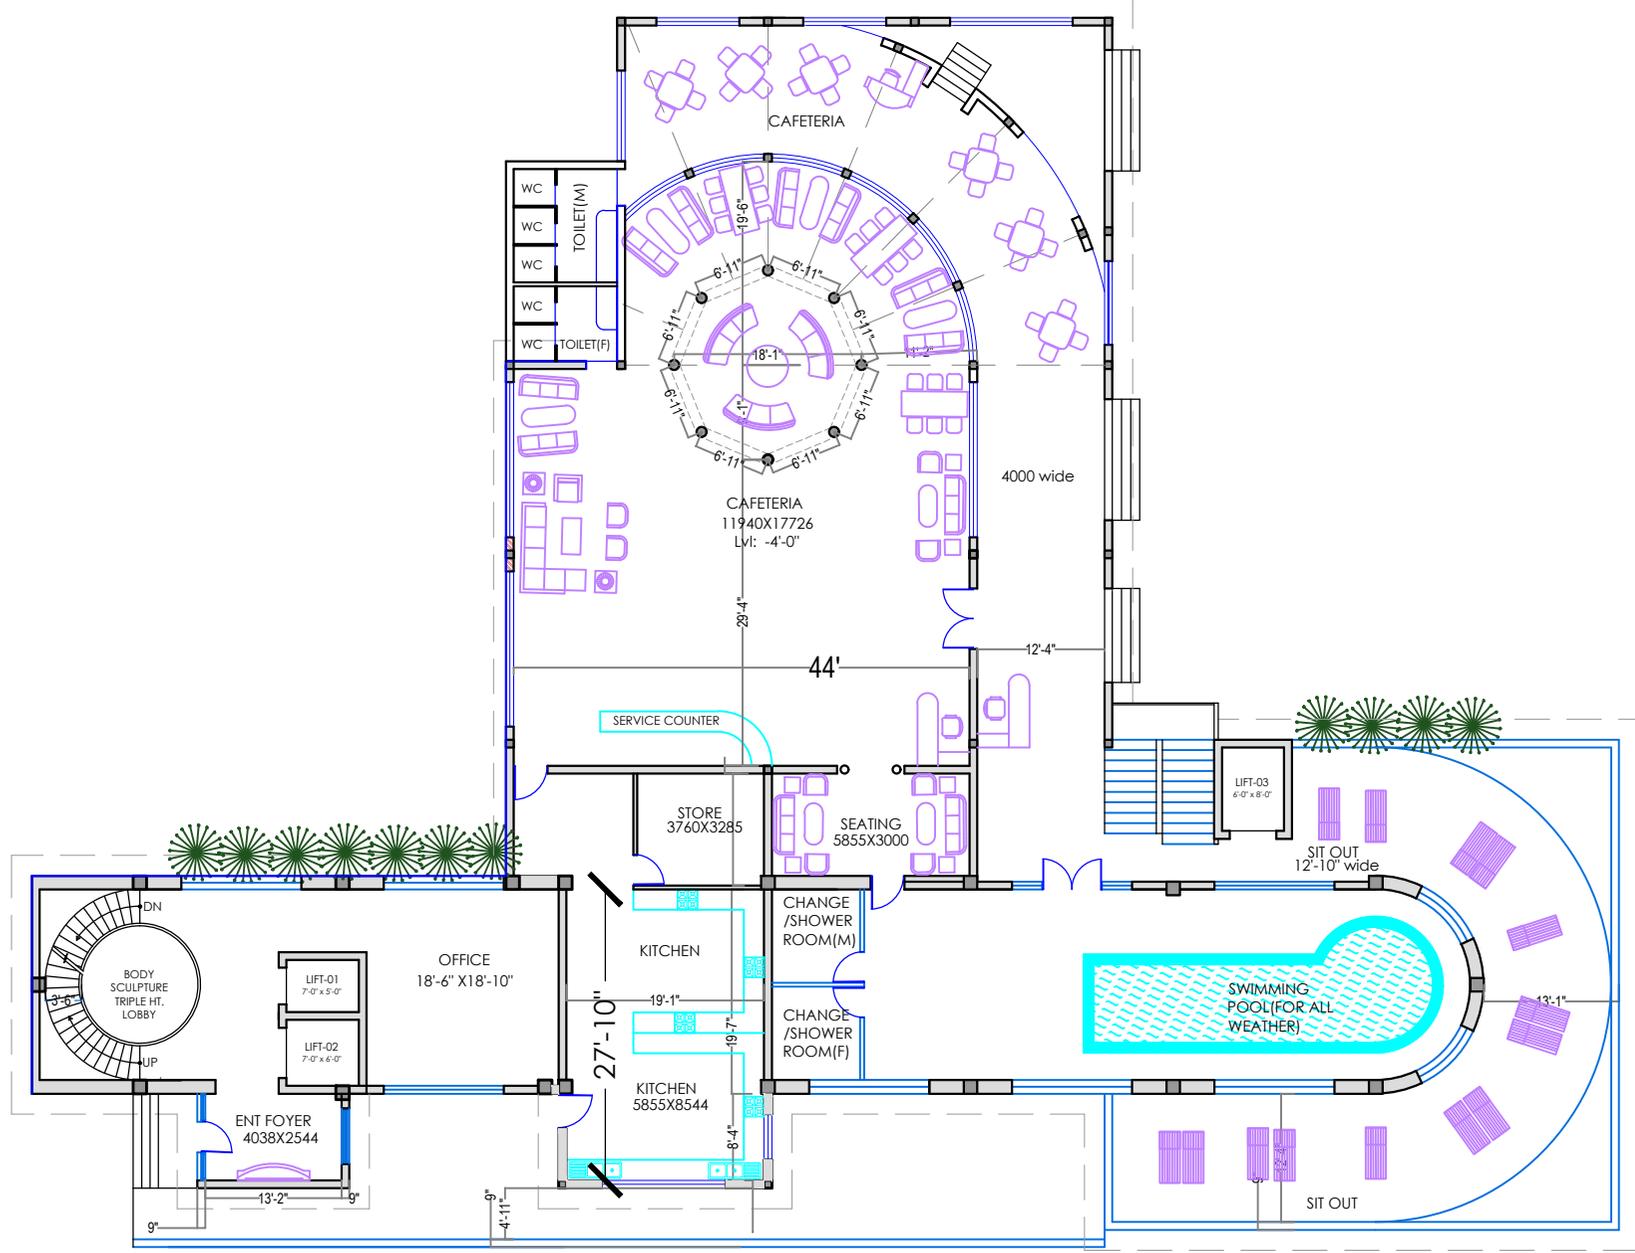

GROUND FLOOR

SUBMISSION DRAWING
OWNER'S SIGN

Four Corners Infra Private Limited
(Signature)

ARCHITECT'S SIGN

(Signature)
Ar. ASIF EQBAL
M.C.A. Reg.No. CA2011014/9001
Mob. +91-9911398058

TITLE:- CLUB LAYOUT (GROUND FLOOR)	SHEET NO. 06
--	-----------------

CLIENT:-
PROPOSED CASA CORBETT PLAN
FOR FOUR CORNERS INFRA PRIVATE LIMITED
ABC TOWER, SECTOR-135, NOIDA, UP

CONSULTANT:-
AL-iQma Architecture & Engineering Consultancy



4th Floor, Office-416, Ibn-E-Battuta Gate
Offices, P.O. Box-25438, Dubai, U.A.E.
Email: iqmaindia@gmail.com
web: www.aliqmaglobal.com

DRNG NO.- P/201/DIIL/06	NORTH
DEALT BY: Ar. Abid Ali	CHECK BY: Ar. Asif Iqbal
DATED : 28.01.2028	